



W:\Projects\Projects A-E\DEF\0008\89604\mot\sheet\89604MD001.dgn 12/11/2014 11:21:03 AM

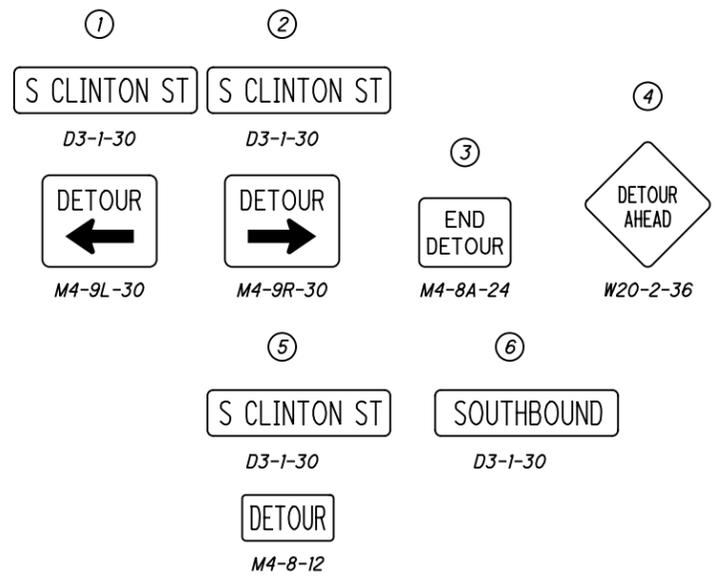


WORK AREA

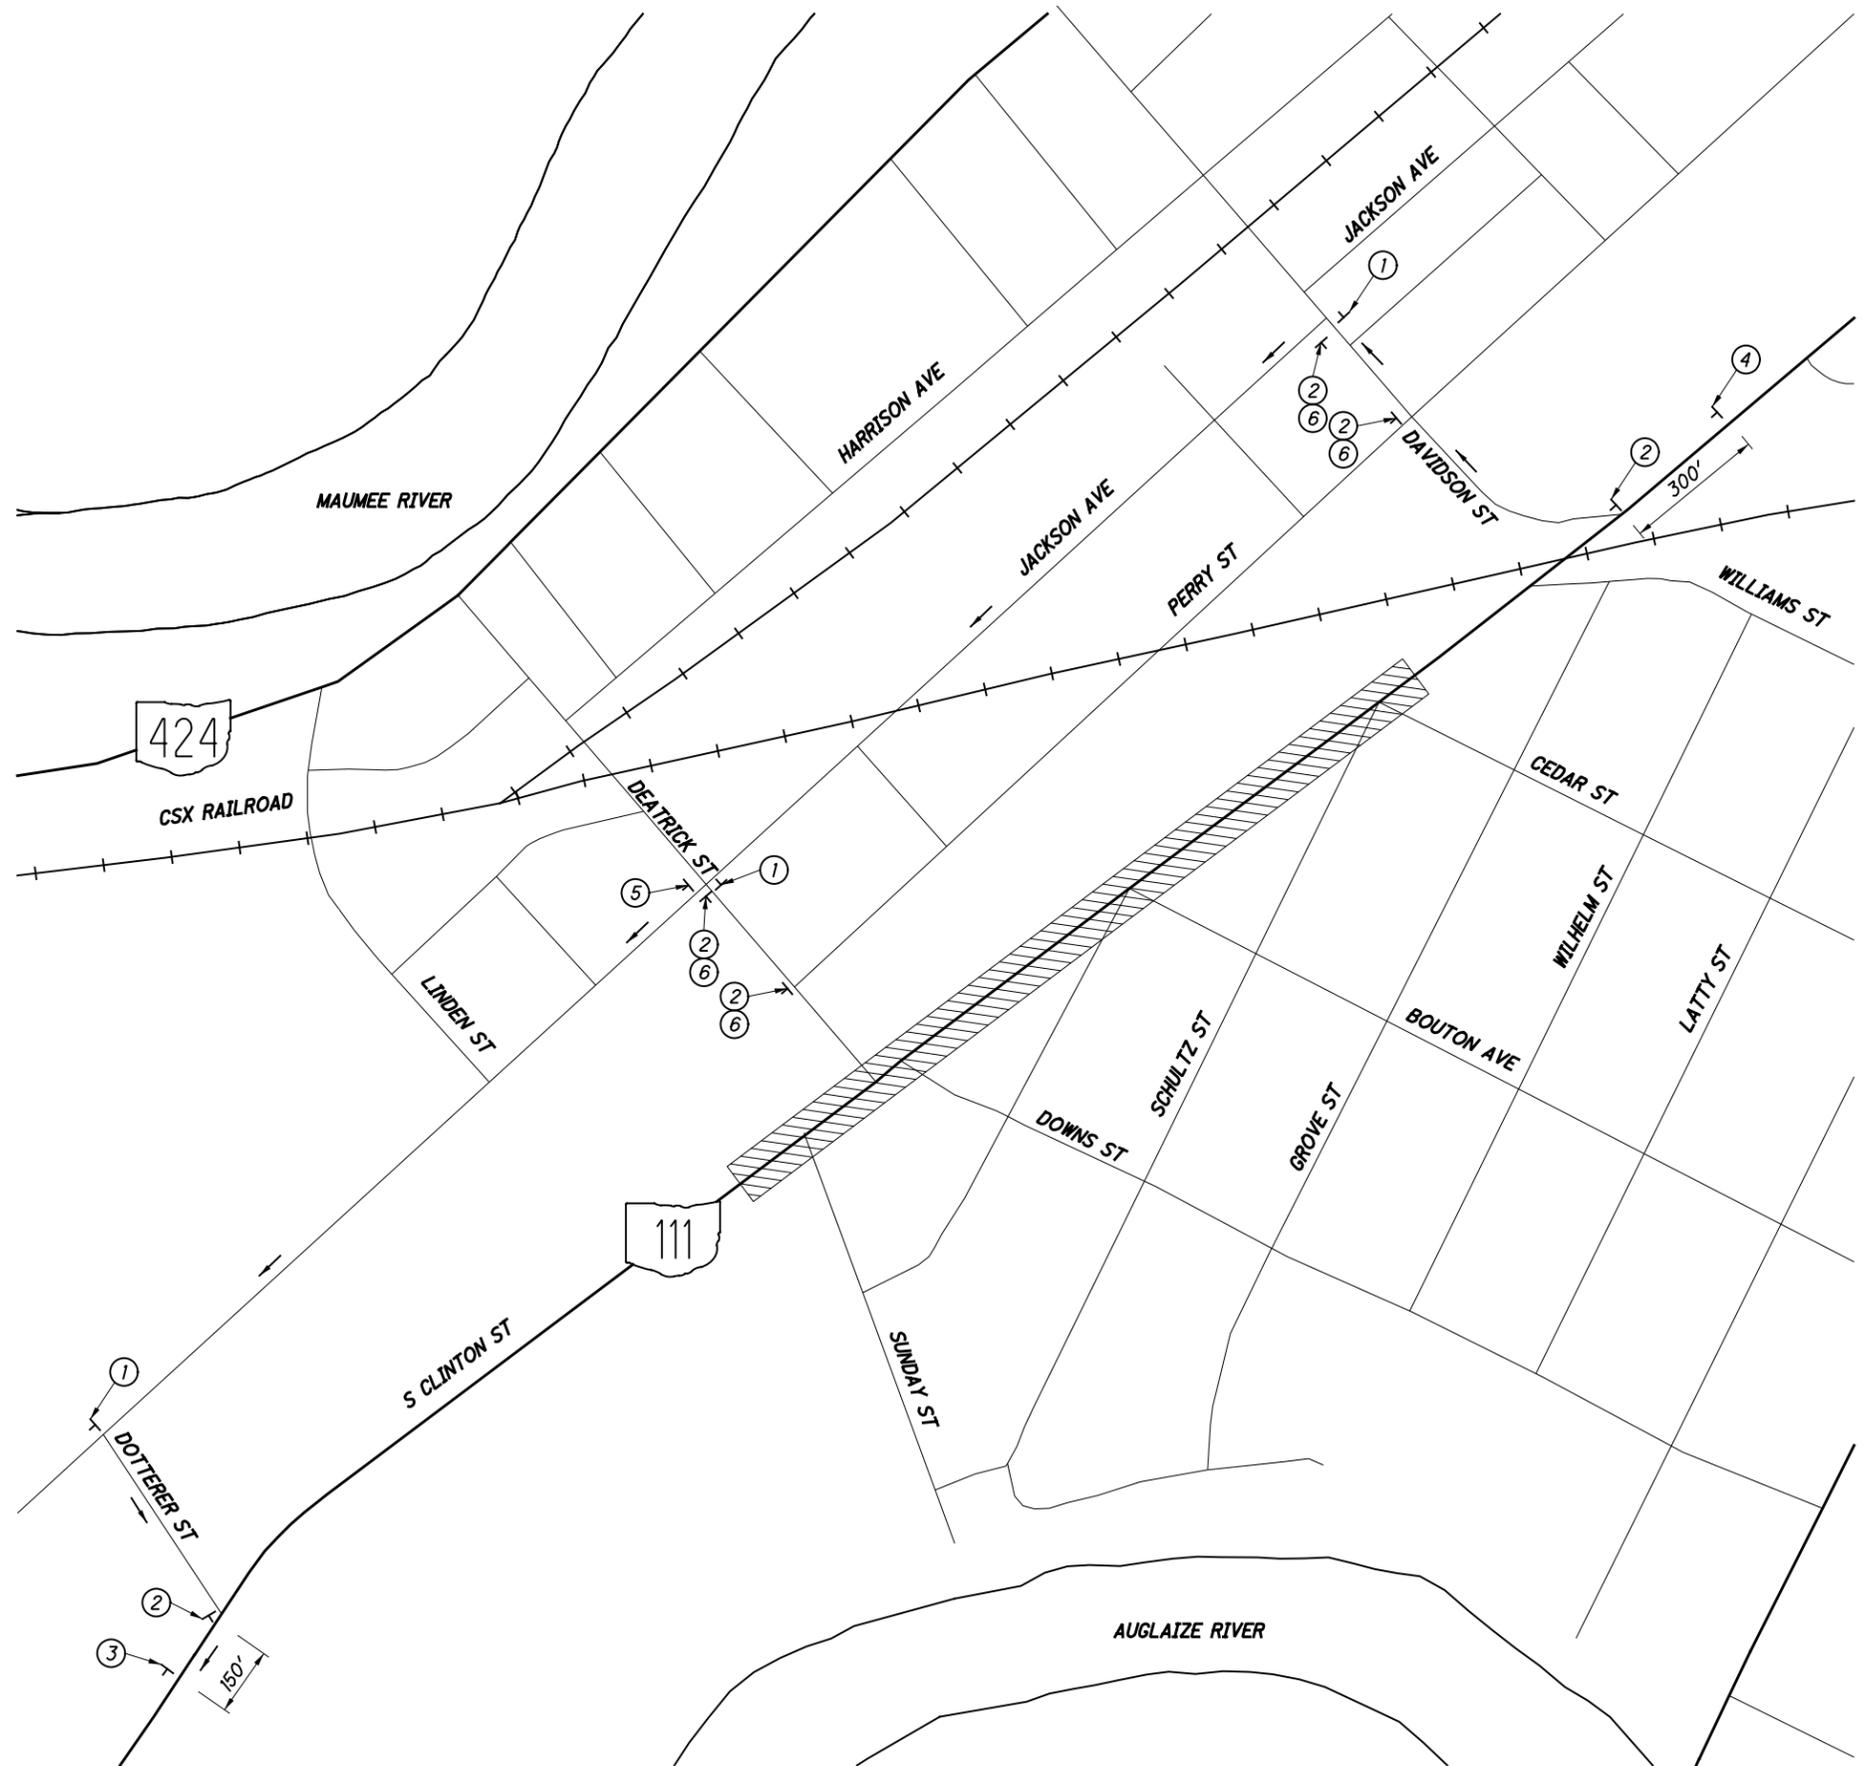

MAINTENANCE OF TRAFFIC
LOCAL DETOUR MAP


DEF-111-5.89

STAGE 1 PHASE 1

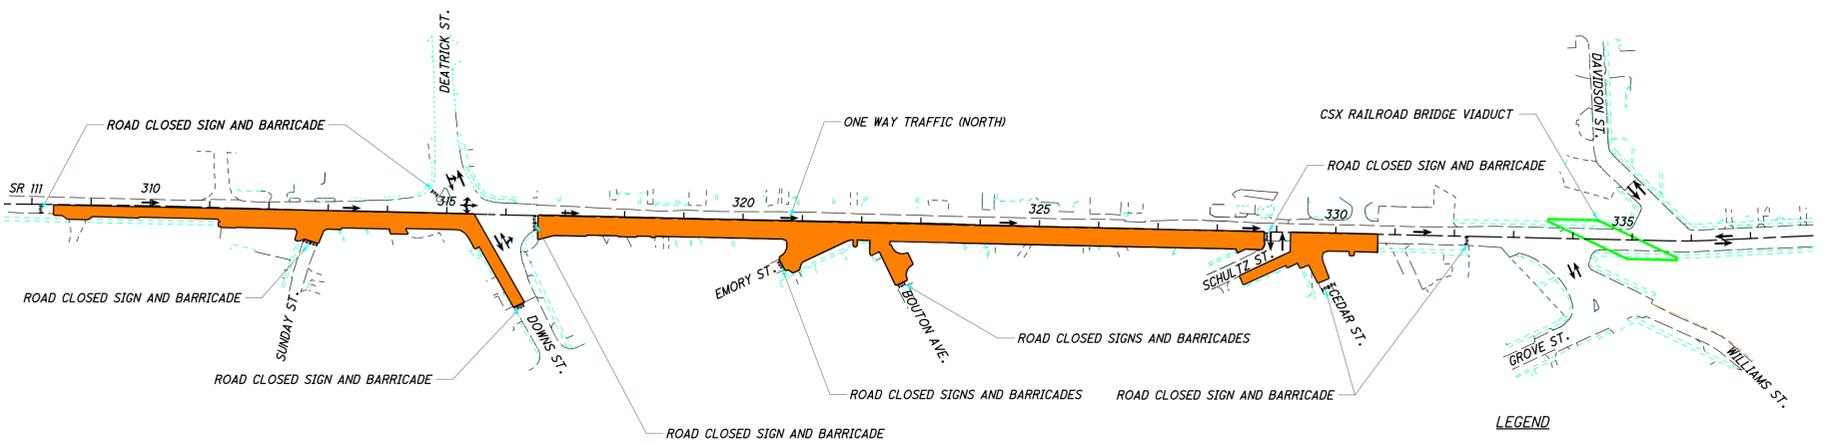


- LEGEND**
- WORK AREA
 - TRAFFIC FLOW ARROW
 - ROAD CLOSED BARRICADE

STAGE 1 PHASE 2

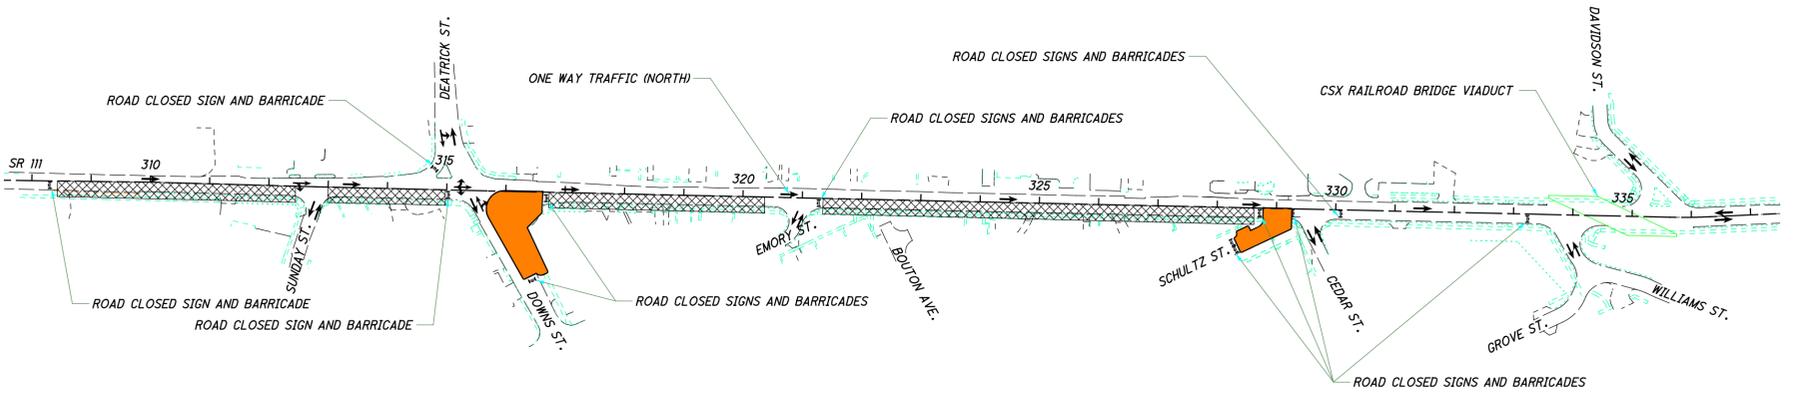


- LEGEND**
- WORK AREA
 - TRAFFIC FLOW ARROW
 - ROAD CLOSED BARRICADE
 - ROAD CLOSED TO TRAFFIC AREA

STAGE 2 PHASE 1

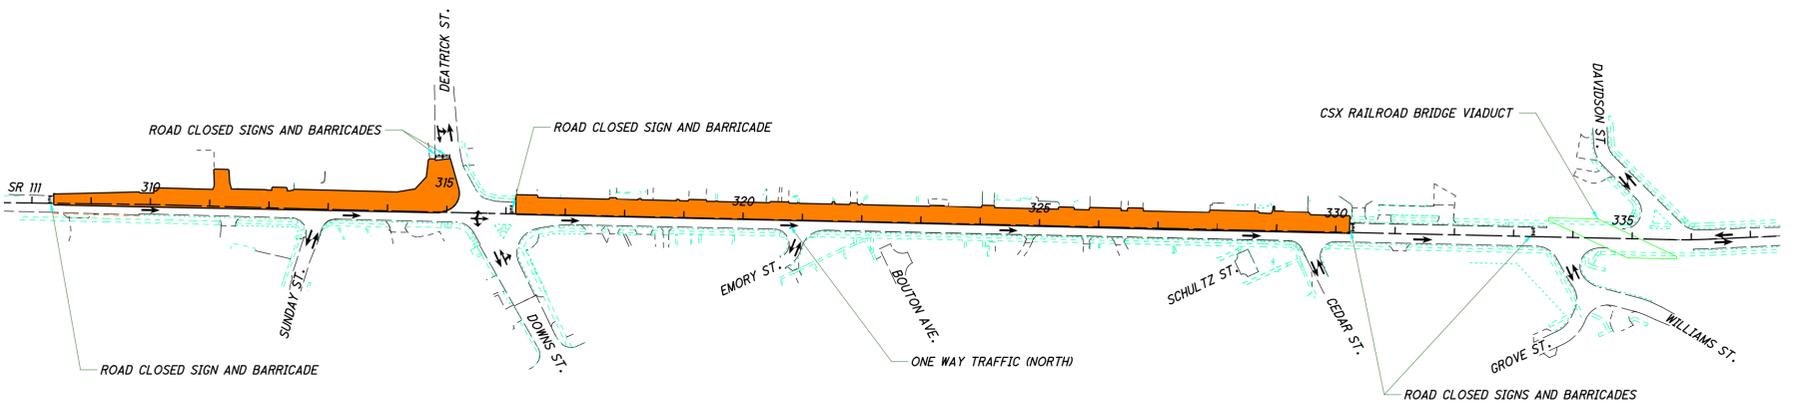

- LEGEND**
- WORK AREA
 - TRAFFIC FLOW ARROW
 - ROAD CLOSED BARRICADE

STAGE 2 PHASE 2

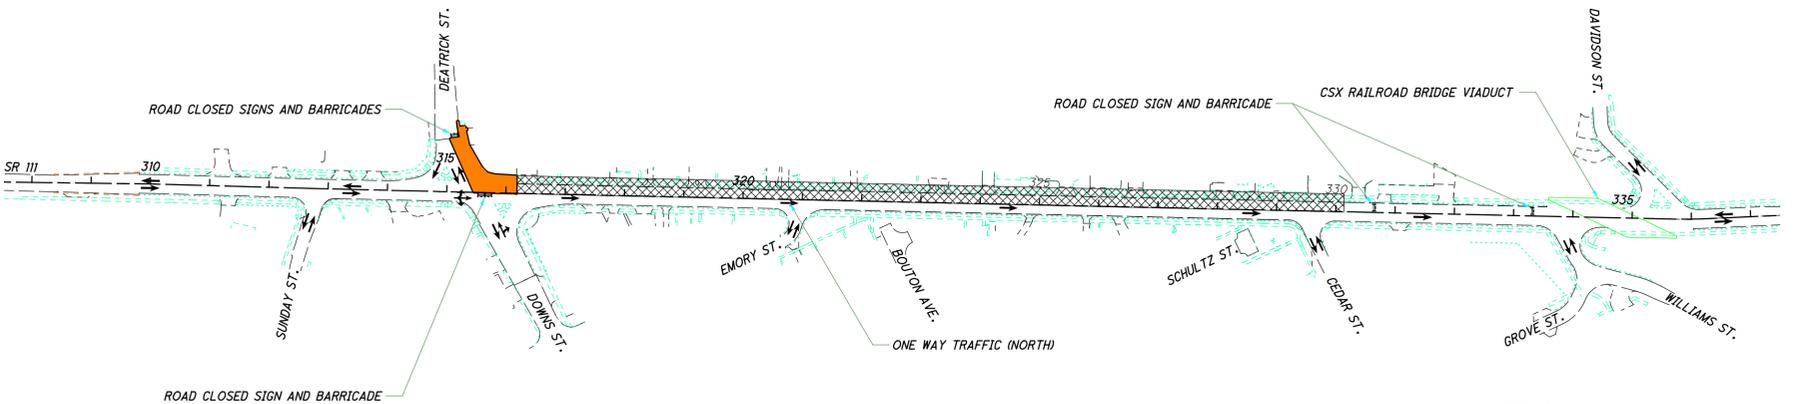

- LEGEND**
- WORK AREA
 - TRAFFIC FLOW ARROW
 - ROAD CLOSED BARRICADE
 - ROAD CLOSED TO TRAFFIC AREA